
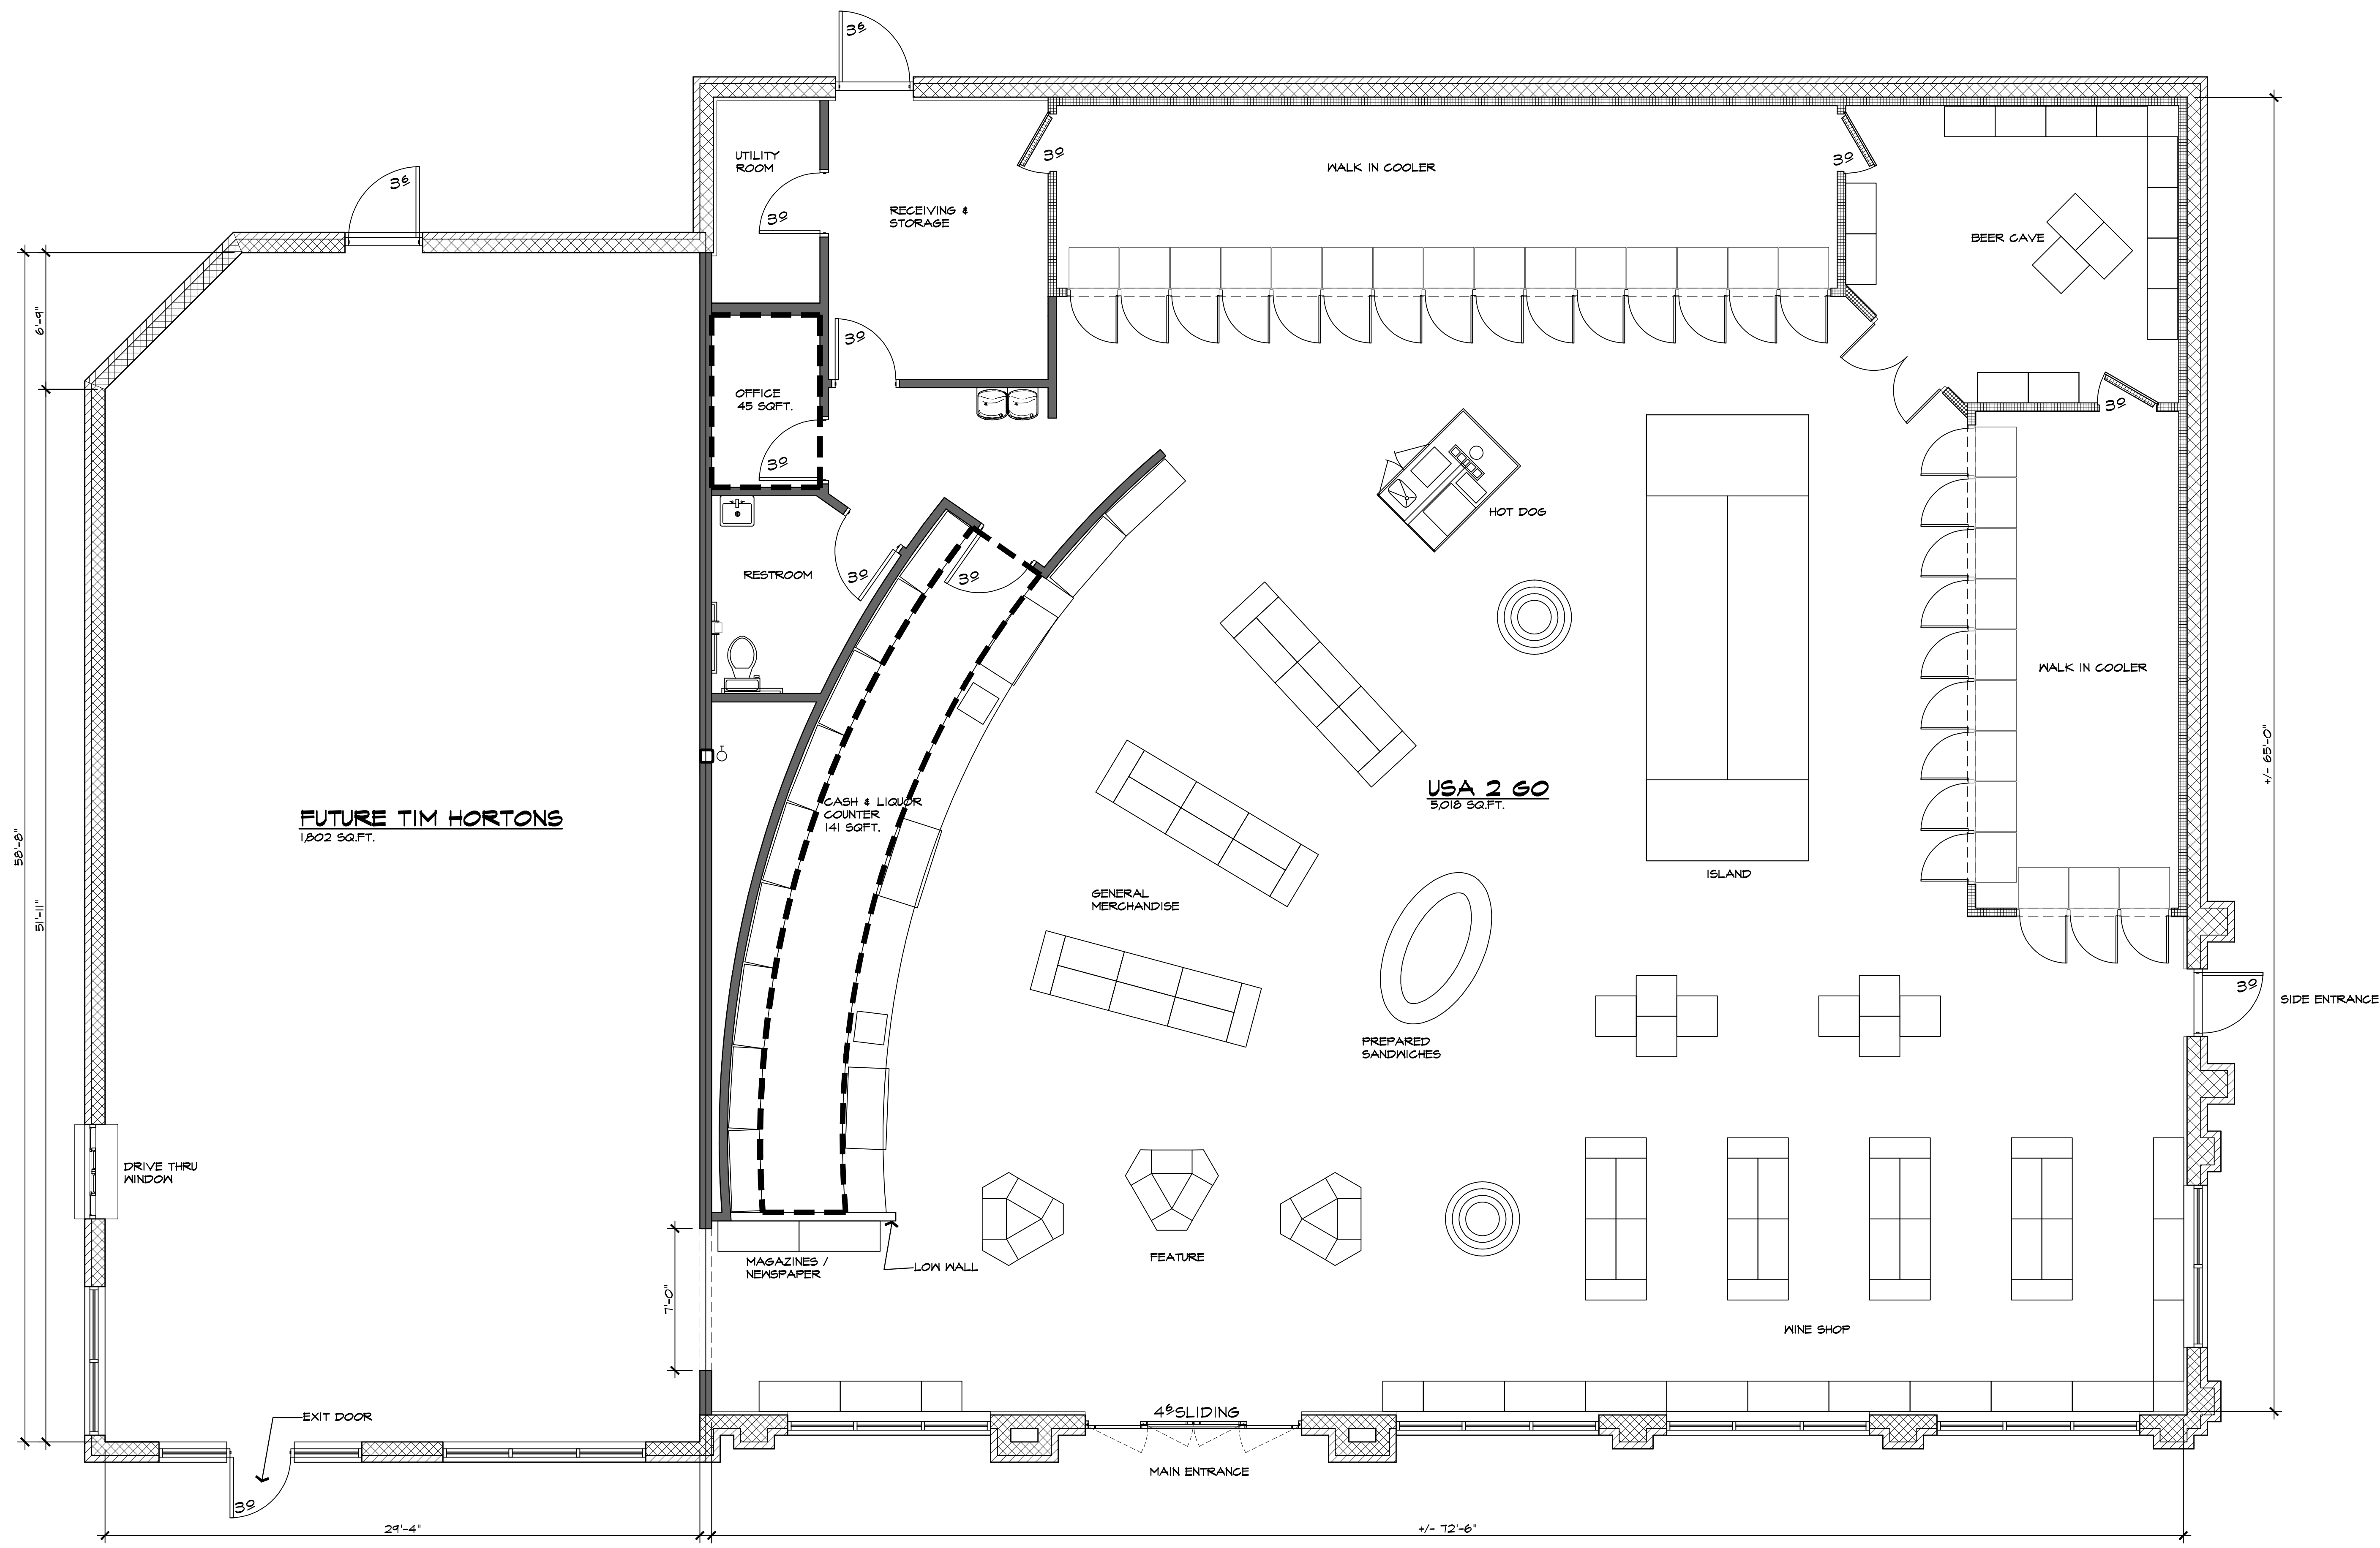


PROJECT DATA:

ZONING: "FS" (FREEMWAY SERVICE DISTRICTS)
 USE GROUP: M M (MERCANTILE)
 CONSTRUCTION CLASSIFICATION: 2B
 GROSS AREA: 6,820 S.F.

ISSUED FOR	DATE
SITE PLAN REVIEW	04/09/09
REVISION	02/24/10

ARCHITECTURAL DESIGN
 RESIDENTIAL
 COMMERCIAL
 INDUSTRIAL
 G.A.V. & ASSOCIATES, INC.
 31471 NORTHWESTERN HWY., SUITE #2
 FARMINGTON HILLS, MI. 48334
 (248) 985-9101
 FAX (248) 985-9105
 EMAIL: GAV@GAVASSOCIATES.COM

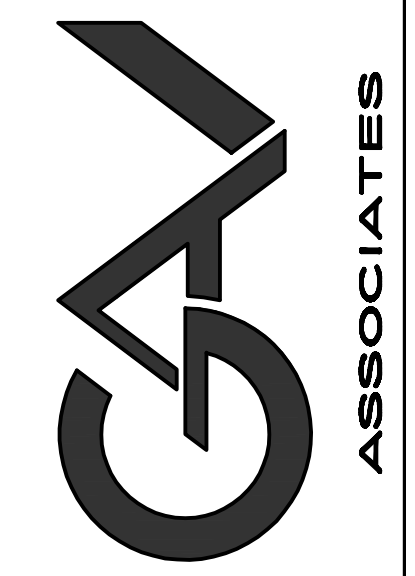

PROPOSED FIRST FLOOR PLAN
 SCALE: 1/4" = 1'-0"
 6,820 TOTAL SQ. FT.

PROPOSED GAS STATION FOR:
 USA 2 GO
 NOVI, MICHIGAN

DRAWN:	DESIGNED:	CHECKED:
JM	GA	GA
SCALE: 1/4" = 1'-0"		
FILE NAME: 0907B_A401		
JOB #: 0907B		
SHEET TITLE		
FIRST FLOOR PLAN		
SHEET #		
A. O.		