


LOT # 95

LOT # 94

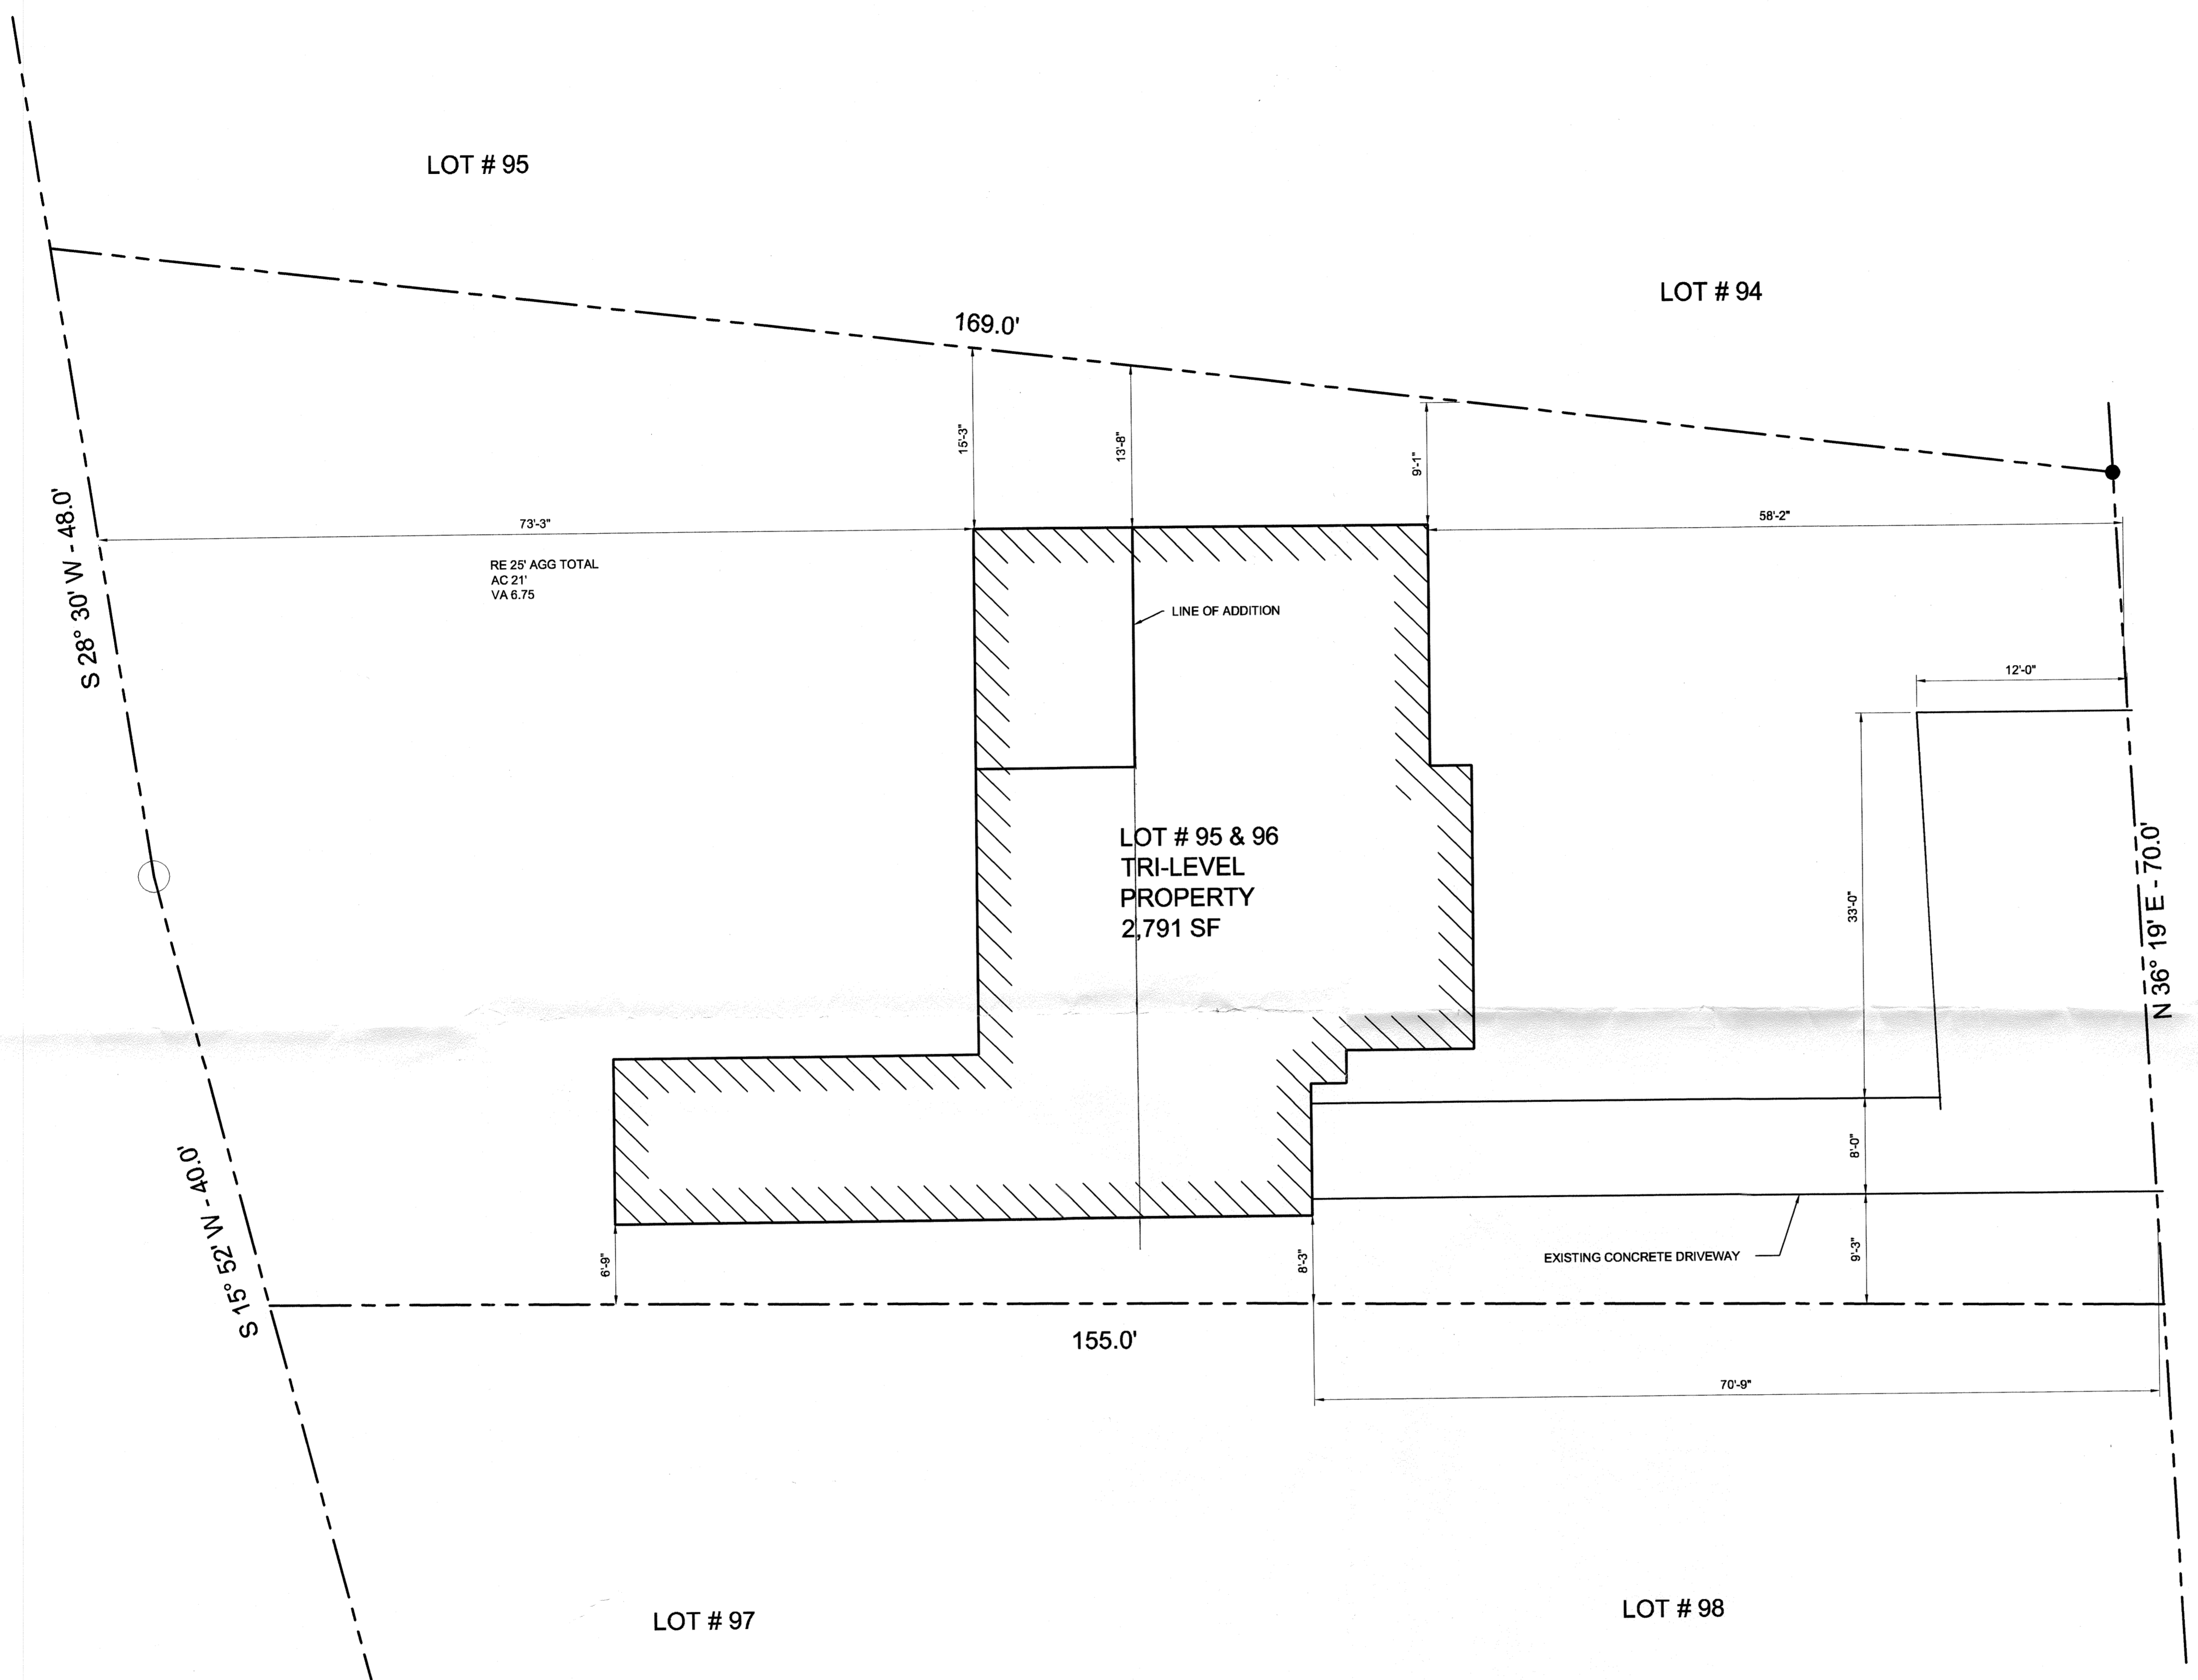

RE 25' AGG TOTAL
AC 21'
VA 6.75'

LOT # 95 & 96
TRI-LEVEL
PROPERTY
2,791 SF

LINE OF ADDITION

EXISTING CONCRETE DRIVEWAY

LOT # 97

LOT # 98

PARAMOUNT RD



SITE PLAN

SCALE: 1/8"=1'-0"


REV	DATE	ISSUED FOR
08/13/10		FINAL SET
08/10/10		OWNER REVIEW

**BLUM RESIDENCE
1517 PARAMOUNT ST.
NOVI, MI 48377**

PROJECT #	107000.001
PROJECT MANAGER	D. MURPHY
DESIGNED	D. MURPHY
QUALCHECK	ARLIN
FILENAME	107000CA1-101
SHEET TITLE	

**CIVIL
SITE PLAN**

CA1-101
SHEET NUMBER

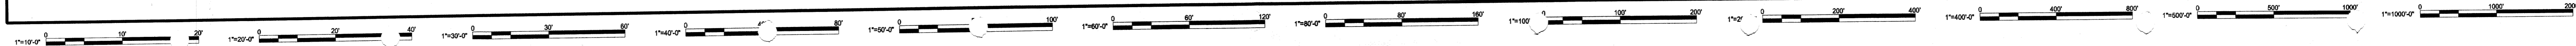

F:\HOUSE\107000CA1-101.dwg D.MURPHY 9/3/2010 3:33:50 PM