



CITY of NOVI CITY COUNCIL

www.cityofnovi.org

Agenda Item 2
June 4, 2007

SUBJECT: Consideration of request from Nordstrom, Inc. to transfer ownership of 2007 Class C Licensed Business, located in escrow at 2869 N. Pontiac Trail, Walled Lake, MI 48390, Commerce Township, Oakland County, from Eldorado #1, Inc. to Nordstrom, Inc. (a Washington Corporation); transfer location (governmental unit) (MCL 436.1531 (1) to Twelve Oaks Mall, 27640 Novi Road, Novi, MI 48375, Oakland County; and transfer classification to a tavern license.

SUBMITTING DEPARTMENT: City Clerk

CITY MANAGER APPROVAL: [Signature]

Table with 2 columns: Category (EXPENDITURE REQUIRED, AMOUNT BUDGETED, APPROPRIATION REQUIRED, LINE ITEM NUMBER) and Value (N/A).

BACKGROUND INFORMATION: Nordstrom has purchased a Class C liquor license from Eldorado #1 located in Commerce Township and will amend the classification to a tavern license selling only beer and wine. The Police Department has completed their investigation and finds no reason to deny the request. The Fire Department and Building Department have no objection to approval within the proposed business location. The Planning Department has no objection, as the use is permitted in this zoning district, subject to site plan review.

RECOMMENDED ACTION: Consideration of request from Nordstrom, Inc. to transfer ownership of 2007 Class C Licensed Business, located in escrow at 2869 N. Pontiac Trail, Walled Lake, MI 48390, Commerce Township, Oakland County, from Eldorado #1, Inc. to Nordstrom, Inc. (a Washington Corporation); transfer location (governmental unit) (MCL 436.1531 (1) to Twelve Oaks Mall, 27640 Novi Road, Novi, MI 48375, Oakland County; and transfer classification to a tavern license.

Table for Mayor and Council Member Margolis with columns 1, 2, Y, N.

Table for Council Member Mutch, Council Member Nagy, and Council Member Paul with columns 1, 2, Y, N.

KCR 5/7/07



Michigan Department of Labor & Economic Growth
MICHIGAN LIQUOR CONTROL COMMISSION (MLCC)
7150 Harris Drive, P.O. Box 30005
Lansing, Michigan 48909-7505

FOR MLCC USE ONLY
Request ID # 414206
Business ID # 192734

LOCAL APPROVAL NOTICE
[Authorized by MCL 436.1501]

May 3, 2007

TO: NOVI CITY COUNCIL
45175 WEST TEN MILE ROAD
NOVI, MI 48375-3024

CITY OF NOVI
CITY CLERK'S OFFICE
07 MAY 17 PM 3:09

APPLICANT: NORDSTROM, INC. (A WASHINGTON CORPORATION)

Home Address and Telephone No. or Contact Address and Telephone No.:
C/O (DE LOOF, HOPPER, DEVER & WRIGHT, PLLC), ATTENTION ATTORNEY TERRANCE P. CONLIN, 301 N. MAIN STREET, SUITE 250, ANN ARBOR, MI 48104 (734)994-1295 X35

The MLCC cannot consider the approval of an application for a new or transfer of an on-premises license without the approval of the local legislative body pursuant to the provisions of MCL 436.1501 of the Liquor Control Code of 1998. For your information, local legislative body approval is also required for DANCE, ENTERTAINMENT, DANCE-ENTERTAINMENT AND TOPLESS ACTIVITY PERMITS AND FOR OFFICIAL PERMITS FOR EXTENDED HOURS FOR DANCE AND/OR ENTERTAINMENT pursuant to the provisions of MCL 436.1916 of the Liquor Control Code of 1998.

For your convenience a resolution form is enclosed that includes a description of the licensing application requiring consideration of the local legislative body. The clerk should complete the resolution certifying that your decision of approval or disapproval of the application was made at an official meeting. **Please return the completed resolution to the MLCC as soon as possible.**

If you have any questions, please contact the On-Premises Section of the Licensing Division as (517) 636-4634.

PLEASE COMPLETE ENCLOSED RESOLUTION AND RETURN TO THE LIQUOR CONTROL COMMISSION AT ABOVE ADDRESS

sfs

RESOLUTION

At a _____ meeting of the _____
(Regular or Special) (Township Board, City or Village Council)

called to order by _____ on _____ at _____ P.M.

The following resolution was offered:

Moved by _____ and supported by _____

That the request to TRANSFER OWNERSHIP OF 2007 CLASS C LICENSED BUSINESS, LOCATED IN ESCROW AT 2869 N. PONTIAC TRAIL, WALLED LAKE, M 48390, COMMERCE TOWNSHIP, OAKLAND COUNTY, FROM ELDORADO #1 INC. TO NORDSTROM, INC. (A WASHINGTON CORPORATION); TRANSFER LOCATION (GOVERNMENTAL UNIT) (MCL 436.1531(1) TO TWELVE OAKS MALL, 27640 NOVI, NOVI, MI 48377, OAKLAND COUNTY; AND TRANSFER CLASSIFICATION TO A TAVERN LICENSE.

be considered for _____
(Approval or Disapproval)

APPROVAL

DISAPPROVAL

Yeas: _____

Yeas: _____

Nays: _____

Nays: _____

Absent: _____

Absent: _____

It is the consensus of this legislative body that the application be:

_____ for issuance
(Recommended or Not Recommended)

State of Michigan _____)

County of _____)

I hereby certify that the foregoing is a true and complete copy of a resolution offered and

adopted by the _____ at a _____
(Township Board, City or Village Council) (Regular or Special)

meeting held on _____
(Date)

(Signed) _____
(Township, City or Village Clerk)

SEAL

(Mailing address of Township, City or Village)

March 29, 2007

City Clerk's Office
City of Novi
45175 West 10 Mile Road
Novi, MI 48375

Dear City Clerk's Office,

Please find enclosed City of Novi Questionnaires A and B which are necessary to obtain a Tavern liquor license for the Nordstrom Cafe Bistro located at 27640 Novi Road in Novi. The Nordstrom Cafe Bistro is scheduled to open on September 28, 2007.

In lieu of applying for the last liquor license in Novi, we have opted to purchase and transfer a Class C and Sunday Sales liquor license. The classification will be changed to a Tavern license however, since the Nordstrom Cafe Bistro will sell only beer and wine.

An application for the Nordstrom Cafe Bistro was filed with the M.L.C.C in mid-March. City of Novi Questionnaire C will be delivered to the City of Novi Police Dept. on Tuesday, April 3, 2007 for their review.

The enclosed packet contains the following:

1. Questionnaire A
 - a. Attachment I – Legal Description of the Nordstrom building
2. Questionnaire B
 - a. Attachment II – List of Nordstrom liquor licenses
3. Site Plan – 15 copies
The Novi City Council approved the Site Plan on 11/28/05
Official Plans are on file with the City of Novi Building Dept.
4. Building Façade Plan – **0 copies* (see below)**
The Novi City Council approved the Site Plan on 11/28/05
Official Plans are on file with the City of Planning and Community
Development Department
5. Interior Plan – 15 copies
The Novi City Council approved the Site Plan on 11/28/05
Official Plans are on file with the City of Novi Building Dept.

NORDSTROM

1617 - 6th Ave., Suite 500, Seattle, WA 98101-1742 (T) 206.373.4363

6. Proposed Menu – 15 copies
7. Articles of Incorporation
8. 2005 Annual Report
2006 Annual Report not available at time of submission
9. Nordstrom check no. 60754006 in the amount of \$1,000.00 for the application fee


*** Building Façade Plan**

We do not have these plans in our office, however they are already on file with the City of Novi Planning and Community Development Department.

I have reviewed Novi Alcoholic Liquor Ordinance, Article II, Section 3.14 (a) *Facilities for which new licenses may be granted*, and respond that we are applying for an upscale bistro restaurant.

Should you have any questions regarding this application or require additional information, please feel free to contact me at 206-303-5557.

Sincerely,

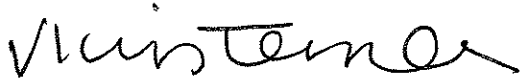

Vivien Kristensen
Corporate Restaurant Division
Nordstrom, Inc.

cc: Mr. Terrance P. Conlin

NORDSTROM

1617 - 6th Ave., Suite 500, Seattle, WA 98101-1742 (T) 206.373.4363

CITY OF NOVI, MICHIGAN

**Liquor License Application
(Questionnaires A & B)**

Novi Alcoholic Liquor Ordinance

Questionnaire A – Applicant Cover Information and Procedures for Liquor License

The Novi City Council will consider whether an applicant's proposal for a liquor license is reasonable when measured against the information contained within this completed application. Please answer each question thoroughly. All answers should be typed or printed legibly and neatly in black ink. If the space provided is insufficient for a complete answer, use additional sheets of paper, following the same format used in the questionnaire and attach to that part of the application. Failure to provide all required information or attachments could result in delay or denial of liquor license. All liquor license applications are subject to final approval by the Novi City Council. Please refer to Novi Alcoholic Liquor Ordinance, Articles I-II.

1(a). Name and address of applicant:

NORDSTROM, INC.

 1617 SIXTH AVENUE

 SEATTLE, WA 98101

1(b). Name and address of business:

dba NORDSTROM CAFE BISTRO

 27640 NOVI ROAD

 NOVI, MI 48377

NOTE: If the applicant is a partnership, you must include the name and address of each partner and attach a copy of the partnership agreement. If the applicant is a privately held corporation, you must include the name and address of each corporate officer, member of the board of directors and/or stockholders. Attach a copy of the articles of incorporation.

2. Type of liquor license applying for (check all those that apply):

- Class C Resort Tavern Club Hotel A B Quota Transfer Microbrewery/Brewpub

Theme of Proposed Business:

THE NORDSTROM CAFE BISTRO IS A CASUAL AND AFFORDABLE RESTAURANT AND FEATURES AN INTERPRETATION OF BISTRO CUISINE THROUGH A MENU OF COLORFUL SALADS, BRICK OVEN ENTREES AND BOLDLY FLAVORED SANDWICHES. CUSTOMERS ARE GREETED WITH A VIEW OF THE DISPLAY KITCHEN COMPLETE WITH BRICK OVEN.

WHILE PLACING THEIR ORDERS AT THE REGISTER, CUSTOMERS ARE IMMERSSED IN THE SIGHTS, SOUNDS AND AROMAS OF AN OPEN KITCHEN IN ACTION. AFTER CHOOSING A TABLE, THE CUSTOMER IS PROVIDED WITH ATTENTIVE SERVICE THROUGHOUT THEIR DINING EXPERIENCE.

3. Street address and legal description of the property where liquor license is to be located:

STREET ADDRESS:
 27640 NOVI ROAD NOVI, MI 48377

LEGAL DESCRIPTION:
 PLEASE SEE ATTACHMENT I

ATTACHMENT I

EXHIBIT F

LEGAL DESCRIPTION
DEMISED PREMISES
(Nordstrom Parcel)

PART OF LOT 16, "TWELVE OAKS NO. 1" A SUBDIVISION OF PART OF THE NORTH 1/2 OF SECTION 14, T.1N., R.8E., CITY OF NOVI, OAKLAND COUNTY, MICHIGAN, AS RECORDED IN LIBER 158, PAGES 35 THROUGH 47 OF PLATS, (OAKLAND COUNTY RECORDS), DESCRIBED AS FOLLOWS:

COMMENCING AT THE SOUTHWEST CORNER OF SAID LOT 16; THENCE THE FOLLOWING THREE COURSES ALONG THE SOUTHERLY AND SOUTHEASTERLY LINE OF LOT 16: (1) N 89° 11' 10" E, 300.00 FEET, AND (2) ALONG A TANGENT CURVE TO THE LEFT, 261.34 FEET, SAID CURVE HAVING A RADIUS OF 250.00 FEET, A CENTRAL ANGLE OF 59° 53' 41", AND A LONG CHORD BEARING N 59° 14' 20" E, 249.60 FEET, AND (3) N 29° 17' 29" E, 217.21 FEET TO THE POINT OF BEGINNING; THENCE N 68° 04' 41" W, 519.30 FEET; THENCE N 37° 48' 26" E, 57.58 FEET; THENCE N 68° 04' 41" W, 125.76 FEET; THENCE N 37° 48' 26" E, 137.44 FEET TO THE POINT OF BEGINNING; THENCE N 68° 21' 27" W, 81.75 FEET; THENCE ALONG A TANGENT CURVE TO THE RIGHT, 31.42 FEET, SAID CURVE HAVING A RADIUS OF 20.00 FEET, A CENTRAL ANGLE OF 90° 00' 00", AND A LONG CHORD BEARING N 23° 21' 27" W, 28.28 FEET; THENCE N 21° 41' 22" E, 86.80 FEET; THENCE S 68° 19' 32" E, 85.99 FEET; THENCE N 21° 41' 22" E, 296.50 FEET; THENCE S 60° 24' 28" E, 105.24 FEET; THENCE ALONG A TANGENT CURVE TO THE LEFT, 8.33 FEET, SAID CURVE HAVING A RADIUS OF 60.00 FEET, A CENTRAL ANGLE OF 7° 56' 59", AND A LONG CHORD BEARING S 64° 22' 57" E, 8.32 FEET; THENCE S 68° 21' 27" E, 136.67 FEET; THENCE ALONG A TANGENT CURVE TO THE RIGHT, 31.42 FEET, SAID CURVE HAVING A RADIUS OF 20.00 FEET, A CENTRAL ANGLE OF 90° 00' 00", AND A LONG CHORD BEARING S 23° 21' 27" E, 28.28 FEET; THENCE S 21° 38' 33" W, 348.12 FEET; THENCE ALONG A TANGENT CURVE TO THE RIGHT, 31.42 FEET, SAID CURVE HAVING A RADIUS OF 20.00 FEET, A CENTRAL ANGLE OF 90° 00' 00", AND A LONG CHORD BEARING S 66° 38' 33" W, 28.28 FEET; THENCE N 68° 21' 27" W, 233.75 FEET TO THE POINT OF BEGINNING AND CONTAINING 2.624 ACRES.

AUGUST 3, 2005

Questionnaire B – Administrative Background Information for Liquor License

The Novi City Council will consider whether an applicant's proposal for a liquor license is reasonable when measured against the information contained within this completed application. Please answer each question thoroughly. All answers should be typed or printed legibly and neatly in black ink. If the space provided is insufficient for a complete answer, use additional sheets of paper, following the same format used in the questionnaire and attach to that part of the application. Failure to provide all required information or attachments could result in delay or denial of liquor license. All liquor license applications are subject to final approval by the Novi City Council.

1. What is the applicant's management experience in the alcohol/liquor business?

NORDSTROM, INC. HOLDS ALMOST 90 LIQUOR LICENSES IN 21 STATES IN RESTAURANTS OF WHICH JOHN CLEM IS VICE PRESIDENT. PLEASE SEE ATTACHMENT II FOR A COMPLETE LIST OF LIQUOR LICENSES NORDSTROM, INC. HOLDS AND THE YEAR IN WHICH THEY WERE ISSUED.

2. What is the applicant's general business management experience?

NORDSTROM, INC. WAS FOUNDED IN 1901 AND IS ONE OF THE NATION'S LEADING FASHION SPECIALTY RETAILERS, WITH 155 STORES LOCATED IN 27 STATES. ADDITIONALLY, NORDSTROM SERVES CUSTOMERS THROUGH ITS ONLINE STORE AT WWW.NORDSTROM.COM AND THROUGH ITS CATALOGS. NORDSTROM, INC. IS PUBLICLY TRADED ON THE NYSE UNDER THE SYMBOL JWN.

3. What is the applicant's general business reputation?

NORDSTROM'S PHILOSOPHY HAS REMAINED UNCHANGED FOR MORE THAN 100 YEARS SINCE ITS ESTABLISHMENT BY JOHN W. NORDSTROM IN 1901: OFFER THE CUSTOMER THE BEST POSSIBLE SERVICE, SELECTION, QUALITY AND VALUE. IT IS THIS PHILOSOPHY AND OUR FOCUS ON SERVING ONE CUSTOMER AT A TIME THAT HAS BUILT OUR REPUTATION AS BEING THE LEADER IN CUSTOMER SERVICE.

4. What is the applicant's general business management experience?

PLEASE SEE QUESTION NO. 2 AS THIS IS A REPEAT QUESTION.

5. What is the applicant's financial status and ability to build and/or operate the proposed facility on which the proposed liquor license is to be located?

ALL CONSTRUCTION COSTS ARE FUNDED THROUGH COMPANY PROFITS. PLEASE SEE THE ATTACHED 2005 NORDSTROM ANNUAL REPORT. 2006 ANNUAL REPORT WAS NOT AVAILABLE AT THE TIME THIS APPLICATION WAS SUBMITTED.

6. What are the applicant's past criminal convictions involving moral turpitude, violence or alcoholic liquors?

N/A

7. Does the applicant use alcoholic beverages to excess?

N/A

8. What is the effect that the issuance of a license would have upon the economic development of the surrounding area?

BECAUSE THE CAFE BISTRO IS OWNED BY NORDSTROM, INC., IT WILL OFFER THE SAME LEVEL OF CUSTOMER SERVICE THAT IS THE FOUNDATION FOR ALL OF OUR STORES. WE BELIEVE THIS SERVICE, AS WELL AS THE QUALITY PRODUCTS WE OFFER, WILL BENEFIT THE COMMUNITY AND DRAW CUSTOMERS AND REVENUE TO THE TWELVE OAKS MALL.

9. What effect would the issuance of a license have on the health, welfare and safety of the general public?

NONE DETRIMENTALLY. THE NORDSTROM CAFE BISTRO SHOULD NOT BE VIEWED AS AN ESTABLISHMENT WHICH RELIES ON ALCOHOLIC SERVICE. ALCOHOL SALES ARE HISTORICALLY 3-4% OF TOTAL SALES. ALL NECESSARY EMPLOYEES GO THROUGH INTERNALLY-ESTABLISHED ALCOHOL TRAINING & ANY EXTERNAL GOVERNMENT-MANDATED TRAINING. IN THE UNPRECEDENTED OCCASION THAT A CUSTOMER BECOMES UNRULY, NORDSTROM HAS A STORE SECURITY DEPARTMENT WHICH WOULD INTERVENE.

10. Has the applicant received responses from the Police Department, Building Department and/or Fire Department with regard to the proposed facility?

YES. WE HAVE RECEIVED ALL NECESSARY PERMITS AND APPROVALS FROM ALL AGENCIES TO BUILD AT TWELVE OAKS MALL.

11. What is the public need or convenience for issuance of a liquor license for this facility at the proposed location?

IN ORDER TO PROVIDE NORDSTROM CUSTOMERS WITH A COMFORTABLE AND ENJOYABLE SHOPPING EXPERIENCE, THE NORDSTROM CAFE BISTRO OFFERS THEM THE OPTION OF COMPLEMENTING THEIR MEAL WITH A GLASS OF BEER OR WINE. THE NORDSTROM CAFE BISTRO PROVIDES CONVENIENCE AND EASE FOR THE SHOPPER TO TAKE A BREAK FROM SHOPPING WHILE NEVER LEAVING THE STORE AND NEVER HAVING TO DRIVE.

12. What is the uniqueness of the proposed facility when contrasted against other existing or proposed facilities and the compatibility of the proposed facility to surrounding architecture and land use?

THE NORDSTROM CAFE BISTRO IS DISCREETLY LOCATED WITHIN THE NORDSTROM FASHION RETAIL STORE AND THEREFORE DOES NOT STAND OUT TO THE OUTSIDE GENERAL PUBLIC. IT BLENDS IN SEAMLESSLY WITH THE REST OF THE STORE AND MAINTAINS THAT SAME LEVEL OF DECOR AND SERVICE.

13. Does the facility to which the proposed liquor license is to be issued comply with the applicable building, plumbing, electrical and fire prevention codes and zoning statutes and ordinances applicable to the City of Novi? Has applicant received information from the appropriate departments?

YES AND YES.

14. What effect will the facility to which to which the proposed liquor license is to be issued have upon vehicular and pedestrian traffic in the area?

NONE. THE NORDSTROM CAFE BISTRO IS SITUATED WITHIN THE NORDSTROM FASHION SPECIALTY RETAIL STORE.

15. What is the proximity of the proposed business facility to other similarly situated licensed liquor facilities?

THE NORDSTROM CAFE BISTRO IS LOCATED WITHIN NORDSTROM AND THE TWELVE OAKS MALL WHICH HOUSES NUMEROUS ESTABLISHMENTS WHICH OFFER ALCOHOL.

16. What is the proximity of the proposed facility to complimentary uses such as office and commercial development?

THE NORDSTROM CAFE BISTRO IS LOCATED WITHIN NORDSTROM THE FASHION SPECIALTY RETAIL STORE AS WELL AS THE TWELVE OAKS MALL WHICH IS COMPRISED OF COMMERCIAL DEVELOPMENT AND STORES.

17. What effect would the proposed facility have upon the surrounding neighborhood and/or business establishments, including impacts upon residential areas, church and school districts?

NONE.

18. What proposed or actual commitments are being made by the applicant to establish permanency in the community?

THE NORDSTROM CAFE BISTRO IS WITHIN NORDSTROM WHICH IS BEING NEWLY CONSTRUCTED - AND IS PERMANENT - AS AN EXPANSION OF THE EXISTING TWELVE OAKS MALL.

19. What utilities are available to serve the facility?

ALL NECESSARY UTILITIES TO FULLY OPERATE A RESTAURANT ARE AVAILABLE. ADDITIONAL UTILITIES AND SERVICES ARE PROVIDED BY THE REST OF THE NORDSTROM STORE.

20. What other factors should the Novi City Council consider?

ALCOHOL SALES PERCENTAGES AT OTHER NORDSTROM RESTAURANTS THROUGHOUT THE COUNTRY ARE ESTIMATED AT 4% OF TOTAL SALES. THE SAME IS EXPECTED FOR THE NORDSTROM CAFE BISTRO IN NOVI. THIS CLEARLY ILLUSTRATES THAT ALCOHOLIC SERVICE IS NOT A DOMINANT FACTOR BUT RATHER, A WAY TO SERVE THOSE CUSTOMERS WHO CHOOSE TO ADD IT TO THEIR EXPERIENCE AT THE RESTAURANT.

LIQUOR LICENSES

Since 1979, Nordstrom, Inc. has held FEIN number 91-0515058, tax return serial number 1987-177-015-023. To date, Nordstrom, Inc. has alcoholic beverage licenses at the following Nordstrom Stores:

Attachment II

Store/Address	Restaurant Name	License Number/Type	Since	Comments
ARIZONA				
#380 Fashion Square 7055 E. Camelback Rd. Scottsdale, AZ 85215	Cafe Nordstrom	#12073971 - State #850195 - City Beer & Wine	1998	
CALIFORNIA				
#320 South Coast Plaza 3333 Bristol Avenue Costa Mesa, CA 92626-1888	Cafe Nordstrom	#41-225258 Beer & Wine	1989	
#321 Brea 500 Brea Mall Way Brea, CA 92621-0123	Cafe Nordstrom	#41-233067 Beer & Wine	1989	
#323 Montclair 5015 Montclair Plaza Lane Montclair, CA 91763	Cafe Nordstrom	#41-290382 Beer & Wine	1993	
#324 Main Place 2820 North Main Santa Ana, CA 92701	Cafe Nordstrom	#41-219497 Beer & Wine	1988	
#325 Galleria At Tyler/Riverside 3601 Tyler Mall Riverside, CA 92503	Cafe Nordstrom	#41-264000 Beer & Wine	1991	
#326 Mission Viejo Mall 27000 Crown Valley Pkwy Ste100 Mission Viejo, CA 92691	Cafe Nordstrom	#41-354802 Beer & Wine	1999	
#330 Irvine 100 Fortune Drive Irvine, CA 92618	Café Bistro	#41-426077 Beer & Wine	2005	
#340 Glendale 200 W Broadway Glendale, CA 91210	Cafe Nordstrom	#41-337004 Beer & Wine	1998	
#341 Topanga Plaza 21725 Victory Blvd. Canoga Park, CA 91303	Cafe Nordstrom	#41-439156 Beer & Wine	1988	
#342 South Bay 1835 Hawthorne Blvd. Redondo Beach, CA 90278-3499	Café Nordstrom	#41-344699 Beer & Wine	1998	
#343 Westside Pavilion 10830 West Pico Blvd Los Angeles, CA 98064-2106	Cafe Nordstrom	#41-337198 Beer & Wine	1998	

LIQUOR LICENSES

CALIFORNIA (cont.)

#344 Paseo Nuevo 17 West Canon Perdido Santa Barbara, CA 93101	Cafe Nordstrom	#41-251787 Beer & Wine	1990
#345 Santa Anita 400 S. Baldwin Ave. Suite 200 Arcadia, CA 91007	Café Nordstrom	#41-337198 Beer & Wine	1998
#360 Fashion Valley 6997 Friars Road San Diego, CA 92108	Cafe Nordstrom	#41-342600 Beer & Wine	1998
#362 Horton Plaza 103 Horton Plaza San Diego, CA 92101	Cafe Nordstrom	#41-202686 Beer & Wine	1987
#364 North County Fair 270 East Via Rancho Parkway Escondido, CA 92025	Cafe Nordstrom	#41-207594 Beer & Wine	1987
#420 Hillsdale Shopping Center 130 Hillsdale Mall San Mateo, CA 94403-3456	Cafe Nordstrom	#41-205587 Beer & Wine	1987
#421 Walnut Creek 1200 Broadway Plaza Walnut Creek, CA 94596-5129	Cafe Nordstrom	#41-195845 #20-195845 Beer & Wine	1987
#422 Palo Alto 550 Stanford Shopping Center Palo Alto, CA 94304-1476	Cafe Nordstrom	#41-203409 Beer & Wine	1987
#425 Valley Fair 2400 Forest Avenue San Jose, CA 95128-1521	Cafe Nordstrom	#41-373501 Beer & Wine CA BASE FILE	1987
#426 Stonestown 285 Winston Drive San Francisco, CA 94132-1921	Cafe Nordstrom	#41-211203 Beer & Wine	1998
#427 San Francisco Centre 865 Market Street San Francisco, CA 94013	Cafe Bistro	#58-214131 #47-214131 Liquor/Beer/Wine	1988
#429 Arden Fair 1651 Arden Way Sacramento, CA 95815	Cafe Nordstrom	#41-233868 Beer & Wine	1989
#430 Stoneridge Mall 1600 Stoneridge Mall Rd. Pleasanton, CA 94588-3246	Cafe Nordstrom	#41-241760 Beer & Wine	1990

LIQUOR LICENSES

COLORADO

#34 Park Meadows Mall 8465 Park Meadows Center Drive Littleton, CO 80124	Cafe Nordstrom	#03-49758-0001 Liquor/Beer/Wine	1996
--	----------------	------------------------------------	------

CONNECTICUT

#526 Westfarms Mall 600 Westfarms Mall Farmington, CT 06032	Cafe Nordstrom	#LRW-3057 Certificate # 06005 Beer & Wine	1998
---	----------------	---	------

FLORIDA

#763 The Village at Merrick Park 4310 Ponce de Leon Blvd. Coral Gables, FL 33146	Café Bistro	BEV-2325393 Beer & Wine	2002
--	-------------	----------------------------	------

#765 International Plaza 2223 North West Shore Blvd, Ste 300 Tampa, FL 33607	Café Bistro	BEV-3908798 Beer & Wine	2001
--	-------------	----------------------------	------

#767 Florida Mall 8001 Orange Blossom Trail, Suite 801 Orlando, FL 32809	Café Bistro	BEV-5808804 Beer & Wine	2002
--	-------------	----------------------------	------

#768 Dadeland 7239 SW 88th Street Miami, FL 33156	Café Bistro	BEV-2326722 Beer & Wine	2004
---	-------------	----------------------------	------

#773 The Gardens Mall 3111 PGA Boulevard Palm Beach Gardens, FL 33410	Café Bistro	BEV-6013984 Beer & Wine	2006
---	-------------	----------------------------	------

GEORGIA

#760 Perimeter Mall 4390 Ashford Dunwoody Rd. Atlanta, GA 30346-1504	Cafe Nordstrom	#0037711 - Wine	1998
	Cafe Nordstrom Addtl	#0037710 - Beer Beer & Wine	1998

DeKalb County	Cafe Nordstrom	Permit No. 1297 000	1998
	Cafe Additional Lic	Permit No. 1299 000	1998
	Cafe Sunday Sales	Permit No. 1297 000	1998

#772 Phipps Plaza 3500 Peachtree Road NE Atlanta, GA 30326-1222	Café Bistro	#0048691 - State	2005
		#108879833 - City Beer & Wine	2005

LIQUOR LICENSES

ILLINOIS

#220 Michigan Avenue 55 E. Grand Avenue Chicago, IL 60611 City of Chicago License	Cafe Nordstrom	#05-1A-0044248* Beer & Wine	2000
#221 Oakbrook Center 10 Oakbrook Center Oak Brook, IL 60521-1830 Village of Oak Brook License	Cafe Nordstrom	#1021791 #04-1B-0017111* Beer & Wine	1991
#223 Old Orchard Center 77 Old Orchard Shopping Center Skokie, IL 60077-1406 Village of Skokie License	Cafe Nordstrom	#16 #04-1A-0017115* Beer & Wine	1994
#225 Woodfield Shopping Center 6 Woodfield Shopping Center Schaumburg, IL 60173-5012 Village of Schaumburg License	Cafe Nordstrom	#9 #04-1B-0015032* Beer & Wine	1995
	Cafe Nordstrom	#102-04*	

INDIANA

#226 Circle Center 130 South Meridian St. Indianapolis, IN 46225-1046	Cafe Nordstrom	#RR4995214 Liquor/Beer/Wine	1995
---	----------------	--------------------------------	------

KANSAS

#230 Oak Park 11143 W. 95th St. Overland Park, KS City of Overland Park license	Cafe Nordstrom	State: 13-019-1068-02 City: Caterer - ABC0000125 City: Drink ABC-0005466 City: Cereal Malt - ABC-0000262	1998 1998 1998 1998
	Cereal Malt		

MICHIGAN

#228 Somerset Collection North 2850 W. Big Beaver Road Troy, MI 48040	Cafe Nordstrom	CC RES #41004-04* SDM #2464-04* Beer & Wine	1996
---	----------------	---	------

MINNESOTA

#222 Mall of America 1000 NW Court Bloomington, MN	Marketplace Cafe	Wine - #21250 Beer - #21250 Beer & Wine	2004
--	------------------	---	------

MISSOURI

#232 West County Center 47 West County Center Des Peres, MO 63131	Café Nordstrom	Beer & Wine	2002
	City of Des Peres St. Louis County St. Louis Sun. Sales State of Missouri	WCC-05* #012504 #007089 #131819 & #131820	

NEW JERSEY

#520 Garden State Plaza 501 Garden State Plaza Paramus, NJ 07652-2403	Cafe Nordstrom	#0246-33-020-003 Liquor/Beer/Wine	1990
#521 Menlo Park 449 Menlo Park Edison, NJ 08837-4404	Cafe Nordstrom	#1205-33-027-007 Liquor/Beer/Wine	1991

LIQUOR LICENSES

NEVADA

#386 Fashion Show Mall 3200 Las Vegas Blvd. S Suite 710 Las Vegas, NV 89109	Café Nordstrom	#2000132-LIQ-104 Beer & Wine	2002
--	----------------	---------------------------------	------

NEW YORK

#523 The Westchester 135 Westchester Ave. White Plains, NY 10601	Cafe Nordstrom	1051974 Beer & Wine	1995
#524 Roosevelt Field 630 Old Country Road Garden City, NY 11530-3466	Cafe Nordstrom	1016627 Beer & Wine	1997

NORTH CAROLINA

#750 Southpark Mall 4400 Sharon Road Charlotte, NC 28211	Marketplace Cafe	#00126703AJ - Beer #00126703AL - Wine	2004
#751 The Mall at Southpoint 6910 Fayetteville Road, Suite 500 Durham, NC 27713	Café Bistro County of Durham City of Durham State of NC	#2207 #9205 #00112706AJ - Beer #00112706AL - Wine	2002 2002

OHIO

#227 Beachwood Place 26300 Cedar Rd. Beachwood, OH 44122	Cafe Nordstrom	#6432705 Liquor/Beer/Wine	1997
#234 Easton Town Center 4000 Worth Avenue Columbus, OH 43219	Café Bistro	#6432705-0010 Beer & Wine	2001

RHODE ISLAND

#528 Providence Place 6 Providence Place Providence, RI 02903-5003	Cafe Nordstrom	#023 Liquor/Beer/Wine	1999
--	----------------	--------------------------	------

TEXAS

#723 Northpark 8687 North Central Expressway 2000 Northpark Center Dallas, TX 75225	Bistro N	MB612706 State Mixed Beverage & Late Hours Liquor/Beer/Wine	2005
#730 Houston Galleria 5192 Hidalgo Street Houston, TX 77056	Cafe Bistro	#56-002-05-19438-0 -- City #BG532497 -- State Beer & Wine	2003
#731 Barton Creek 2901 Capital of Texas Hwy S Austin, TX 78746	Cafe Bistro	#BG539881 Beer & Wine	2003
#732 La Cantera 15900 La Cantera Parkway, Bldg. 13 San Antonio, TX 78256	Cafe Bistro	#BG605854 State #9102 City Beer & Wine	2005

LIQUOR LICENSES

VIRGINIA


#600 Tyson's Corner 1961 Chainbridge Rd. McLean, VA 22102	Cafe Nordstrom	#046373 Beer & Wine	1988
#621 Fashion Centre at Pentagon 1400 South Hayes St. Arlington, VA 22202-5007	Cafe Nordstrom	#059515 Beer & Wine	1989
#628 MacArthur Center 301 Cumberland St. Norfolk, VA 23510	Cafe Nordstrom	#005485 Beer & Wine	1999
#635 Short Pump Town Center 11812 West Broad Street Richmond, VA 23233	Marketplace Cafe	#027563 Beer & Wine	2003

WASHINGTON

#1 Downtown Seattle 1617 6th Avenue Seattle, WA 98101-1603	Nordstrom Grill*	#365720	1998
	Cafe Nordstrom**	#365720 *Liquor/Beer/Wine **Beer & Wine	1998
#2 Northgate 715 Northgate Mall Seattle, WA 98125	Cafe Bistro	#085880 Beer & Wine	2004
#4 Bellevue Square 100 Bellevue Square Bellevue, WA 98004-5021	Nordstrom Grill*	#078705	1995
	Cafe Nordstrom**	#073289 *Liquor/Beer/Wine **Beer & Wine	1988
#5 Southcenter 100 Southcenter Shopping Center Tukwila, WA 98188-2896	Cafe Nordstrom	#073920 Beer & Wine	1988
#6 Tacoma Mall 4602 South Steele #800 Tacoma, WA 98409-7273	Cafe Nordstrom	#076293 Beer & Wine	1990
#9 Spokane 828 West Main Avenue Spokane, WA	Café Nordstrom	#081864 Beer & Wine	
#10 Alderwood Mall 2800-184th St. SW Lynnwood, WA 98037-4795	Cafe Nordstrom	#086400 Beer & Wine	1990

* Liquor license number changes yearly.
Updated 9/8/06


1. SITE PLAN FOR ONLY, REFERENCE BID/PERMIT (NORDSTROM IMPROVEMENTS) FURTHER D

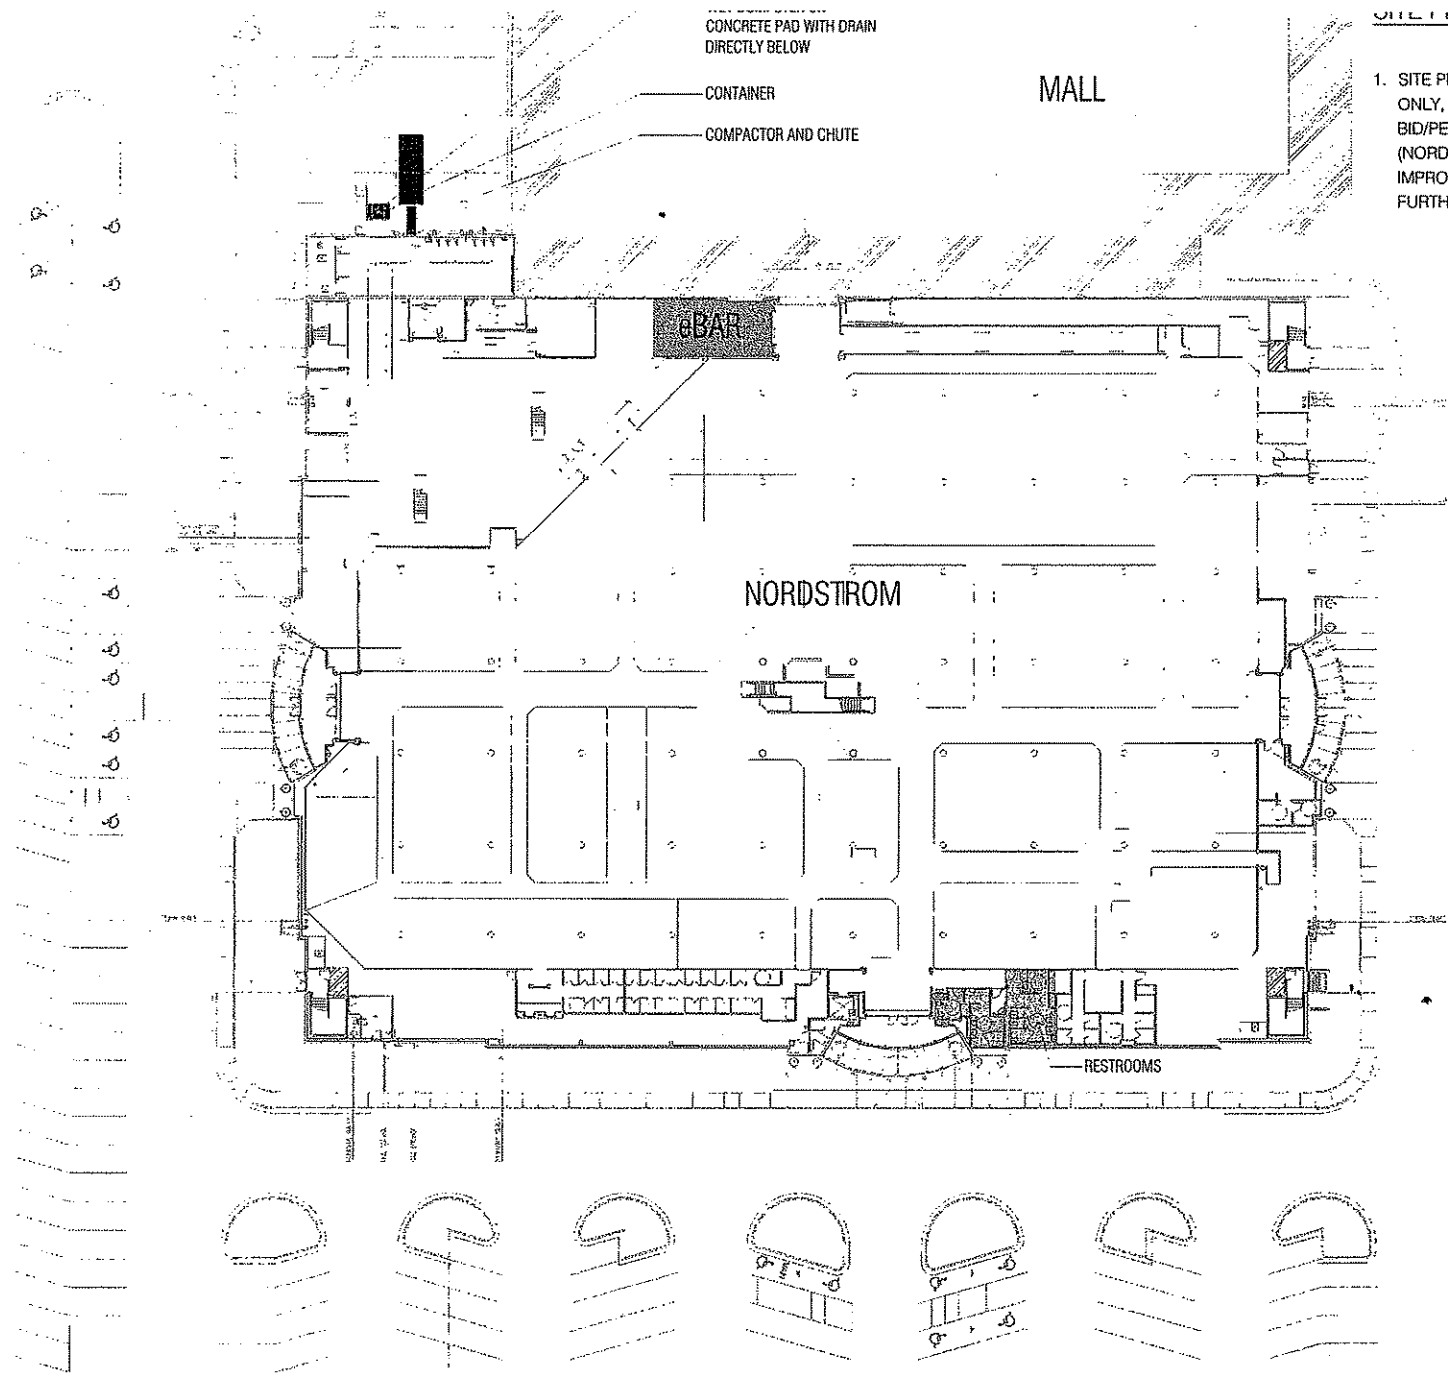

8

SITE PLAN - NORDSTROM STORE, FIRST FLOOR

1/32" = 1'-0"

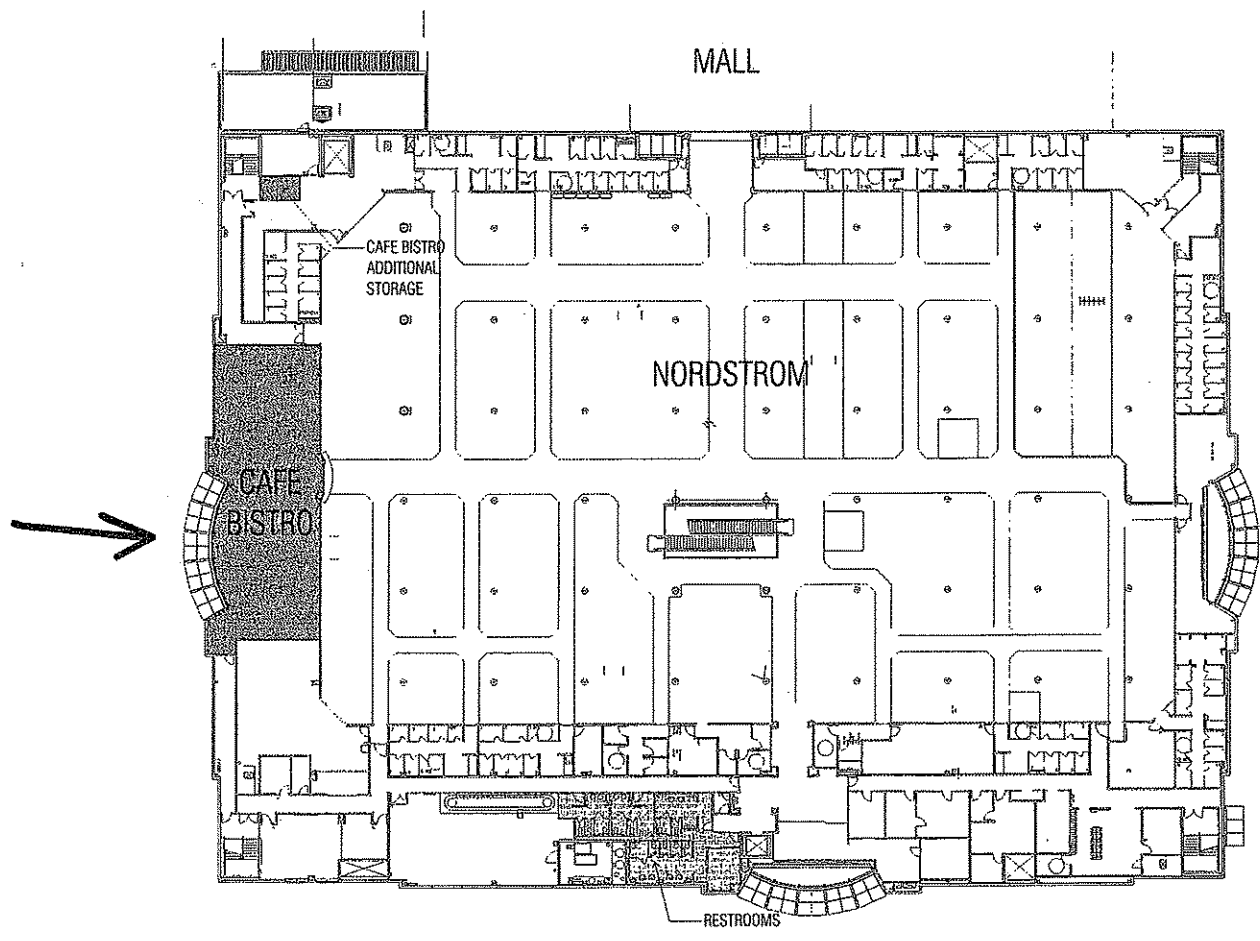

6

CABI
3/4" = 1'-0"



4

SITE PLAN - NORDSTROM STORE, SECOND FLOOR

1/32" = 1'-0"

CONTRACTOR
10'W X 19'D TYP.

NAHA & STEVENS ARCHITECTS
80 BRADY STREET, SUITE
SAN FRANCISCO CA 94103
TEL 415.398.8058
FAX 415.391.4182
NAHA@STEVENSARCHITECTS.COM

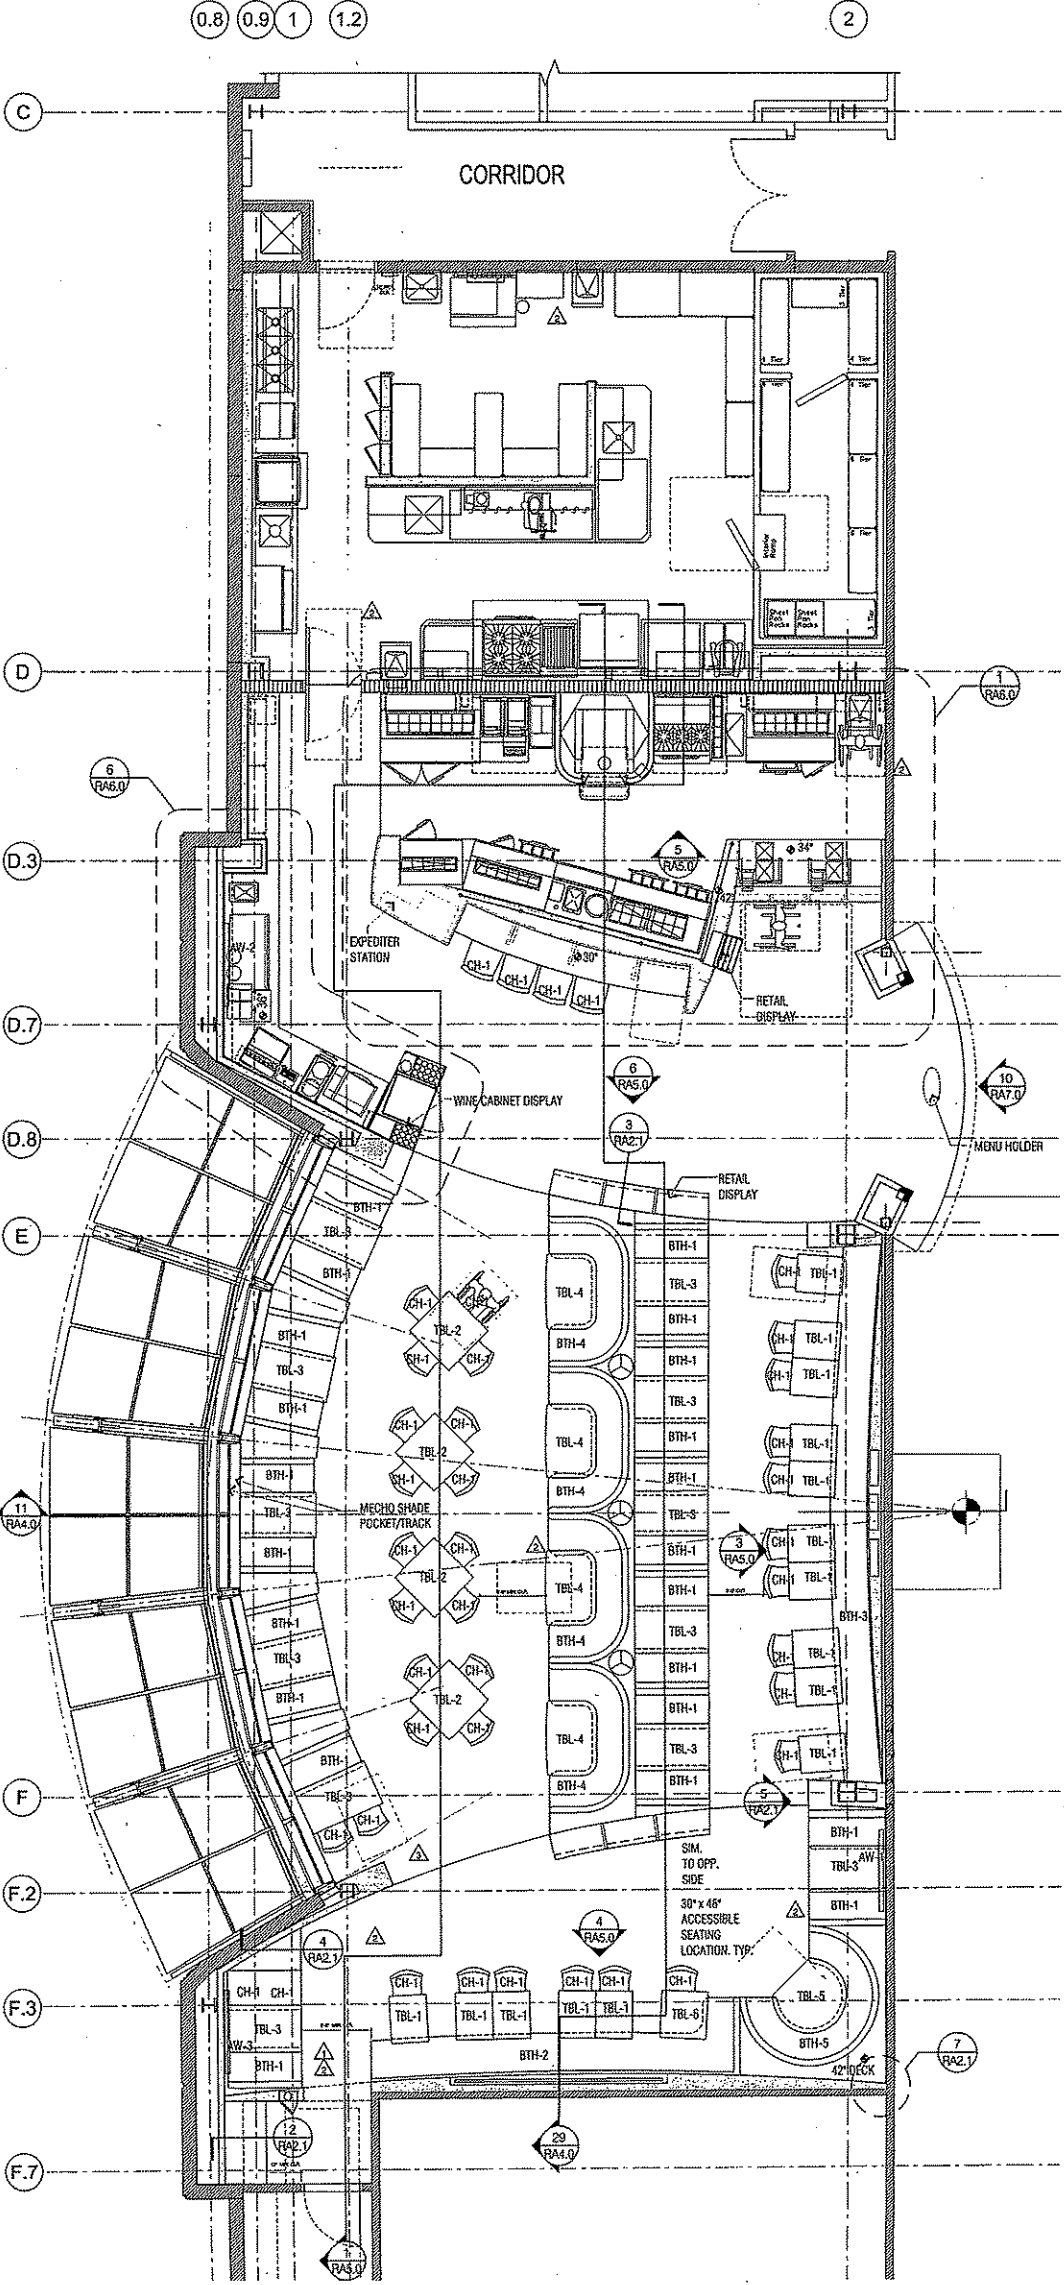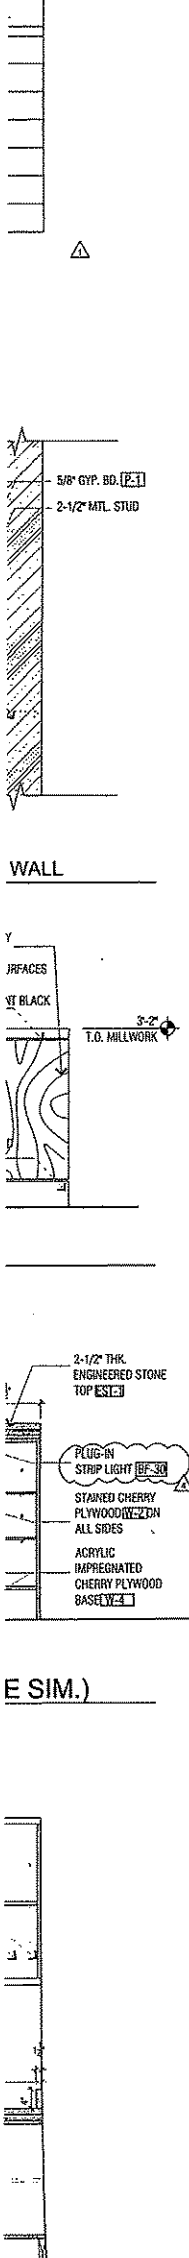

CONSULTANT:

CAFE BISTRO

NORDSTROM
TWELVE OAKS MALL
27640 NOVI ROAD
NOVI, MICHIGAN 48377

- ISSUED FOR:
- 8/26/08 - PERMIT & BID SET
 - 8/14/08 PLAN CHECK COMMENTS
 - 9/12/08 PLAN CHECK COMMENTS
 - 10/31/08 PLAN CHECK COMMENTS
 - 12/8/08 CONSTRUCTION SET

KEY PLAN:

DATE: JUNE 26, 2006
JOB NO.: 2006.023
SCALE: AS NOTED
DRAWING TITLE:

CAFE BISTRO SEATING PLAN

SHEET NUMBER:

Nordstrom Cafe Bistro is a casual and affordable restaurant featuring our interpretation of bistro cuisine. The display kitchen provides a stage for our chefs to prepare freshly cooked, pasta house made, desserts and lunch, cafe selections. Signature dishes include brick oven pizza and unique sandwiches that are bold in flavor and classic in design. Our commitment is to engage in quick friendly and attentive service from the cash register to the dining room.

Welcome to Cafe Bistro!


BEVERAGES

DESSERT

- WHITE CHOCOLATE BREAD PUDDING** 5.25
served warm with white chocolate and raspberry sauce
- OREMIE BRULÉE** 4.95
baked with fashion vanilla beans, topped with fresh raspberries
- CHOCOLATE PARADISE CAKE** 5.25
moist chocolate cake layered with chocolate ganache and english toffee over a pool of caramel sauce
- TRADITIONAL CHEESECAKE** 4.95
served with fresh berries and whipped cream

NORDSTROM

- | | | |
|--|---|---|
| Orange TX, CA
Orange Plaza | Leone, CA
Powell/Panama Center | San Francisco, CA
San Francisco Center |
| Sunnyvale, CA
Village Square Mall | Lawrenceville, GA
Allegria Galleria | St. Louis, MO
West County Center |
| Shirley, MI
The Galleria | Columbus, OH
Easton Town Center | Dayton, CO
Cherry Creek Center |
| Houston, TX
Houston Galleria | Asheville, NC
Biltmore Creek Mall | Dallas, TX
NorthPark Center |
| Sarasota, FL
The Shops at The Crossings | Durham, NC
The Streets at Southpoint | Atlanta, GA
Phipps Plaza |
| Columbus, IL
Village at Brickyard | Chesapeake, VA
The Galleria | Palm Beach Gardens, FL
West Palm Beach |
| Baytown, TX
Plaza at The Galleria | Phoenix, AZ
Downtown Phoenix | Tempe, AZ
The Galleria |

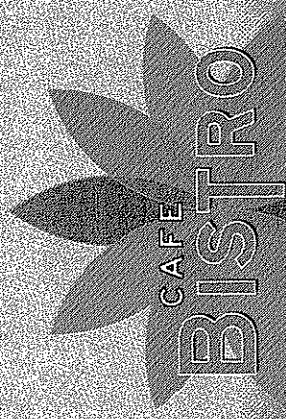

SOUPS

	cup	bowl
BISTRO CRAB BISQUE	4.25	5.95
SOUP DU JOUR	3.25	4.50
FRENCH ONION SOUP classic bistro specialty, baked with provolone and gruyere cheeses		5.95

SALADS

BLUE CHEESE & PEAR baby lettuce tossed with crunchy candied pecans, dried cherries, seasonal pear, blue cheese and dark cherry balsamic vinaigrette		8.95
WARM ANJAN GLAZED CHICKEN mixed greens, szechuan glazed chicken breast, crisp wontons, cilantro, jicama vegetables and ginger sesame dressing		9.95
CILANTRO LIME SHRIMP mixed greens, warm seared shrimp, fresh corn, roasted sweet pepper, monterey jack cheese, tortilla crisps and cilantro lime vinaigrette		10.95
CAESAR WITH ROASTED CHICKEN romaine lettuce, warm sliced chicken and garlic croutons tossed with caesar dressing, served with a parmesan cheese crisp		9.50
NICOISE SALAD WITH SALMON mixed greens, herb-roasted salmon, french green beans, kalamata olives, petite tomatoes, red onion, potatoes, egg, capers and dijon balsamic vinaigrette		11.50
VINE RIFE VEGETABLE SALAD petite tomatoes, cucumber, hearts of palm, asparagus, roma tomato, red onion, feta cheese, lavash crisps tossed with roasted tomato vinaigrette		8.95
JUMBO LUMP CRAB CAKE SALAD mixed greens, jumbo lump crab cake, warm asparagus, petite tomatoes, roasted tomato vinaigrette		12.95

BRICK OVEN PIZZA

FOUR CHEESE PESTO CHICKEN PIZZA roasted chicken, basil pesto and tomato sauce baked with mozzarella, provolone, parmesan and goat cheese	8.95
MARGHERITA PIZZA milled mozzarella, provolone and parmesan cheeses baked with tomatoes and basil	8.50
PEPPERONI PIZZA fresh marinara, pepperoni and roasted peppers, baked with mozzarella, provolone and fontina cheeses, garnished with arugula salad	8.95

SANDWICHES

BISTRO CLUB all sandwiches served with bistro french fries and kalamata olive oil	
BISTRO CLUB sliced chicken breast, crisp bacon, roma tomato, avocado, french green beans with garlic aioli on roasted rye bread	9.50
CHIEF'S CRANBERRY TURKEY natural roast turkey breast, tomato, gruyere cheese, baby lettuce, house made cranberry chutney, garlic aioli, roasted multi-grain bread	8.50
ROAST SIRLOIN CABBAGE thinly sliced sirloin, arugula, roma tomato, caramelized onions, garlic aioli, parmesan cabbotta	9.50
BLACK FOREST HAM & SWISS thinly sliced ham, melted gruyere cheese and dijon mustard on grilled rustic bread	9.50
HONEY CHIPOTLE CHICKEN seared chicken, caramelized onions, roasted sweet peppers, baby spinach, spicy cumin aioli, toasted cabbotta	9.50

BISTRO SPECIALTIES

SAUTEED CHICKEN & ANGEL HAIR PASTA breast of chicken, roasted garlic tomato sauce, fresh spinach, oyster mushrooms, rosemary butter sauce	11.95
BISTRO STEAK POMMES FRITES new york strip steak prepared to your specifications, herb butter, arugula salad, bistro french fries and kalamata olive oil	15.95
ROAST CHICKEN POMMES FRITES crisp boneless rack chicken, herb butter and bistro french fries with kalamata olive oil	12.95
SALMON WITH GAZPACHO SAISA pan-seared salmon topped with gazpacho salsa, served over herb-roasted potatoes and sautéed green beans	13.95
PAN SEARED CHICKEN PAILLARD thin seared chicken breast topped with a salad of arugula, roma tomato, red onion and dijon balsamic vinaigrette	11.95

CHEF'S SPECIALS

UNITED STATES OF AMERICA

The State of Washington



Secretary of State

I, Sam Reed, Secretary of State of the State of Washington and custodian of its seal, hereby issue this

certificate that the attached is a true and correct copy of

ARTICLES OF AMENDMENT

of

NORDSTROM, INC.

as filed in this office on May 25, 2005.

Date: May 25, 2005



Given under my hand and the Seal of the State of Washington at Olympia, the State Capital

Sam Reed

Sam Reed, Secretary of State

AMENDED AND RESTATED ARTICLES OF INCORPORATION
OF
NORDSTROM, INC.

Pursuant to the provisions of the Washington Business Corporation Act and RCW 23B.10.020 and RCW 23B.10.070, the following Amended and Restated Articles of Incorporation are hereby submitted for filing.

ARTICLE I

The name of the corporation is Nordstrom, Inc.

ARTICLE II

The period of duration of the corporation is perpetual.

ARTICLE III

The purpose of the corporation is to engage in any and all business, the conduct of which is not forbidden to corporations by the Constitution, statutes or common law of the state of Washington.

ARTICLE IV

1. The aggregate number of shares which the Corporation shall have authority to issue is 1,000,000,000 shares of Common Stock, all of which are without par value.
2. The shareholders of the corporation shall not have preemptive rights to acquire additional shares or securities convertible into shares offered for sale or otherwise issued by the corporation.
3. No shareholder will be permitted to cumulate his votes at any election of directors.

ARTICLE V

The number of directors constituting the Board of Directors shall be such number, not less than three, as may be specified from time to time in the Bylaws.

ARTICLE VI

The corporation shall have the right to purchase its own shares to the extent of unreserved and unrestricted surplus available therefor, whether capital surplus or earned surplus. The Board of Directors may, from time to time, distribute to the shareholders a portion of the assets of this corporation, in cash or property, out of the capital surplus of this corporation.

FILED
SECRETARY OF STATE
MAY 25 2005
STATE OF WASHINGTON

ARTICLE VII

The power to adopt, alter, amend or repeal the Bylaws shall be vested in the Board of Directors.

ARTICLE VIII

This corporation reserves the right to amend, change or repeal any provision of these Amended and Restated Articles of Incorporation in the manner now or hereafter prescribed by law, and all rights conferred upon shareholders herein are subject to this reserved power.

ARTICLE IX

Any personal liability of a director to the corporation or its shareholders for monetary damages for conduct as a director is eliminated, except for any liability for any acts or omissions that involve intentional misconduct by a director or a knowing violation of law by a director, for conduct violating RCW 23B.08.310, for any transaction from which the director will personally receive a benefit in money, property, or services to which the director is not legally entitled, or for any act or omission occurring prior to the date when this Article becomes effective. If hereafter the Washington Business Corporation Act is amended to change the corporation's power to eliminate or limit the liability of a director to the corporation, then, upon the effective date of the amendment and without further act:

if the amendment permits further elimination or limitation of liability, the liability of a director shall be additionally eliminated and limited to such further extent, or

if the amendment changes to power to eliminate the liability of a director in any other respect, the liability of a director shall be eliminated and limited with respect to acts or omissions occurring after the effective date of the amendment to the fullest extent permitted by the Washington Business Corporation Act as so amended.

No amendment or repeal of these Amended and Restated Articles of Incorporation shall adversely affect any right or any elimination or limitation of liability of a director existing immediately prior to the amendment or repeal.

IN WITNESS WHEREOF, the undersigned submits these Amended and Restated Articles of Incorporation as of May 24, 2005.



David L. Mackie
Secretary

**CERTIFICATE OF AMENDMENT TO THE
AMENDED AND RESTATED ARTICLES OF INCORPORATION OF
NORDSTROM, INC.**

Pursuant to the provisions of the Washington Business Corporation Act and RCW 23B.10.060, the undersigned corporation hereby submits this Certificate of Amendment to the Articles of Incorporation for filing.

1. The name of the corporation is Nordstrom, Inc.
2. The text of paragraph 1 of Article IV shall be deleted in its entirety and replaced with the following (the "Amendment"):

ARTICLE IV

1. The aggregate number of shares which the Corporation shall have authority to issue is 1,000,000,000 shares of Common Stock, all of which are without par value.
3. The Amendment does not provide for an exchange, reclassification or cancellation of issued shares.
4. The Amendment was duly approved by the board of directors of the corporation on May 24, 2005.
5. The Amendment was approved by the board of directors of the corporation in accordance with the provisions of RCW 23B.10.020(4)(a) and shareholder action was not required.

DATED: May 24, 2005

NORDSTROM, INC.

By David L. Mackie
David L. Mackie
Secretary



www.novipolice.org

NOVI POLICE DEPARTMENT

David E. Molloy
Chief of Police

Thomas C. Lindberg
Deputy Chief

Administration

(248) 347-0504
(248) 347-0590 Fax

Communications

(248) 347-0575
(248) 347-0526 Fax
(248) 348-7199 TDD

Investigations

(248) 347-0530
(248) 347-0570 Fax

Records

(248) 347-0510
(248) 347-0570 Fax

Uniform Patrol

(248) 348-7100
(248) 347-0526 Fax

45125 W. Ten Mile
Novi, MI 48375
(248) 348-7100
(248) 347-0570 Fax

MEMORANDUM

CITY OF NOVI
CITY CLERK'S OFFICE
07 APR 30 AM 6:42

TO: Maryanne Cornelius
City Clerk

FROM: David E. Molloy *DEM*
Chief of Police

DATE: April 27, 2007

INITIATED BY: Michael W. Prough
Detective

SUBJECT: Nordstrom, Inc.
Liquor License Request

Nordstrom, Inc. plans to purchase and transfer a Class C liquor license with an official permit for extended hours of operation. The classification of the license will be amended to a Tavern license since the Nordstrom Café Bistro will sell only beer and wine. At this time Nordstrom does not own a license.

Nordstrom Café Bistro will be located in Twelve Oaks Mall at 27640 Novi Road on the first floor. The building is in the process of being constructed and is scheduled to open on September 28, 2007.

Alcohol will only consist of 4% of the total sales.

History:

Nordstrom, Inc. was founded in 1901 and is one of the nations leading fashion specialty retailers in the nation, with 155 stores located in 27 different states.

A search was conducted via the Better Business Bureau and found that Nordstrom, Inc. has a satisfactory record.

Satisfactory Record is defined as a business that has been in business for at least one year, and has voluntarily provided the Bureau with all information requested about the business and its product or service. If any complaints have been received about the business, their number has not been considered by the BBB to be extreme, given the nature of the company's business and the volume of business transacted. Complaints are also generally typical of what might be expected for this type of business. A business stated to be satisfactory has not been the subject of any recent law enforcement actions concerning its dealings with the public. If the business has been contacted by the BBB about its advertising or selling claims, it has modified or substantiated its practices to the Bureau's satisfaction. In addition, the BBB has a



"Partners with our Community"

clear understanding of the company's business, and the business is not in an industry, which has raised significant marketplace concerns.

The Bureau has not processed any complaints about this company in the last (36) months, their standard reporting period.

LIQUOR LICENSE HISTORY

Nordstrom Inc, currently holds a total of 90 liquor licenses in 21 states.

Michigan Liquor Control Commission:

Nordstrom, Inc. owns "Nordstrom Pub," which is located in the Somerset Mall in Troy, Michigan. Nordstrom Pub has the following violation history with the Michigan Liquor Control Commission:

March 19, 1997

- 1) Selling alcohol to a minor.
Licensee received a \$400.00 fine.

Minnesota Department of Public Safety, Alcohol and Gaming Enforcement:

Nordstrom, Inc. owns the "Nordstrom Marketplace Café," which is located in Bloomington, Minnesota. Nordstrom Marketplace Café has the following violation history with the Minnesota Department of Public Safety, Alcohol and Gaming Enforcement:

September 2, 2005

- 1) Selling alcohol to a minor
- 2) Employee under the age of 18, serving alcohol
Licensee received a \$1,000.00 fine.

Virginia Department of Alcoholic Beverage Control

Nordstrom, Inc owns "Café Nordstrom," which is located in McLean, Virginia and has the following violation history with the Virginia Department of Alcoholic Beverage Control:

September 10, 2004

- 1) Selling alcohol to a minor
Licensee received a \$2,000.00 fine.

Nordstrom, Inc owns "Café Nordstrom," which is located in Arlington, Virginia and has the following violation history with the Virginia Department of Alcoholic Beverage Control:

August 13, 1998

- 1) Selling alcohol to a minor
Licensee received a \$1,000.00 fine.

Colorado Department of Revenue

Nordstrom, Inc owns "Café Nordstrom," which is located in Littleton, Colorado and has the following violation history with the Colorado Department of Revenue:

August 20, 2000

- 1) Selling alcohol to a minor
Licensee received a (3) day suspension

State of Illinois Liquor Control Commission

Nordstrom, Inc owns "Nordstrom Pub," which is located in the Village of Schaumburg, Illinois and has the following violation history with the State of Illinois Liquor Control Commission:

February 9, 1998

- 1) Selling alcohol to a minor
Licensee received a \$250.00 fine and a letter of reprimand.

Nordstrom, Inc has a total of (7) liquor violations.

Financial Review by the City of Novi Finance Department:

Marina Neumaier has reviewed the financial records. Based upon the financial data provided by the applicant, no issues were found to prevent the liquor license application process from proceeding.

Summary:

Based on the information provided and the subsequent liquor investigation the Novi Police Department finds no reason to deny the applicant's request. This request requires City Council approval.

C: Clay J. Pearson
City Manager

REVIEW FOR LIQUOR LICENSE REQUEST

DATE: March 30, 2007
APPLICANT: Nordstrom, Inc.
Doing Business As: Nordstrom Café Bistro
Business Address: 27640 Novi Road
Business Phone: 206-303-5557 Vivien Kristensen, Nordstrom Restaurant Division
REQUEST FOR: Transfer Ownership of Class C/Tavern License

RECEIVED
 MAR 30 2007
 CITY OF NOVI
 DEPARTMENT

The applicant is tentatively scheduled to appear before the City Council on May 14, 2007, pending receipt of all departmental reviews. Please check the appropriate recommendation box below, include your signature, and return to the City Clerk's office (attn: Maryanne Cornelius, City Clerk).

If you have any questions, please contact me at Ext. #576, or 347-0456.

Police Department: Please respond by April 30, 2007

- No objection to approval for liquor licensing the above applicant, within the proposed business location.
- No objection to approval for liquor licensing the above applicant, within the proposed business location, pending positive background and building investigations required in such cases.
- Does not recommend approval for liquor licensing the above applicant, for the reasons stated on the attached letter.*

Signed: _____ Date: _____
 Investigating Officer
 *Please attach.

Fire Department: Please respond by April 30, 2007.

- No objection to approval for liquor licensing the above applicant, within the proposed business location.
- No objection to approval for liquor licensing the above applicant, within the proposed business location, pending compliance with the City and/or State regulations required in such cases.
- Does not recommend approval for liquor licensing the above applicant, for the reasons stated on the attached letter.*

Signed: *[Signature]* Date: *4/4/07*
 Fire Chief *FIRE MARSHAL EVANS*
 *Please attach.

Building Department: Please respond by April 30, 2007.

- No objection to approval for liquor licensing the above applicant, within the proposed business location.
- No objection to approval for liquor licensing the above applicant, within the proposed business location, pending compliance with the City and/or State regulations as listed on the attached letter.*
- Does not recommend approval for liquor licensing the above applicant, for the reasons stated in the attached letter.*

Signed: _____ Date: _____
 Building Official
 *Please attach.

Planning Department: Please respond by April 30, 2007.

- Use is permitted in this zoning district, subject to site plan review.
- Use is permitted subject to Special Conditions, subject to site plan review.
- Use is not permitted in this zoning district.

Signed: _____ Date: _____
 Plan Review/Planning Department

***If not recommended for approval, please attach a letter with reasons.**



BUILDING DEPARTMENT

45175 West Ten Mile Road
Novi, Michigan 48375-3024

TO: Maryanne Cornelius, City Clerk
FROM: John Hines, Deputy Building Official
RE: Special inspection *JH*
DATE: 4/5/2007

The property is located at 27640 Novi Road with the name of the business being Nordstrom Café Bistro. The requestor, Nordstrom Inc., has received a special inspection permit, SI07-074.

A special inspection and / or research was conducted on _____ for the purposes of:

- Business registration
- Auctions
- Liquor license
- Arcade license
- Massage license
- Other Class C/Tavern License

The Building Department has the following recommendation:

- Approved
- Approved with conditions (listed below)
- Not approved

Conditions:

Must obtain final building approval

If you have any questions please do not hesitate to contact me at 248-347-0415.

REVIEW FOR LIQUOR LICENSE REQUEST

SI 07-074

DATE: March 30, 2007
 APPLICANT: Nordstrom, Inc.
 Doing Business As: Nordstrom Café Bistro
 Business Address: 27640 Novi Road
 Business Phone: 206-303-5557 Vivien Kristensen, Nordstrom Restaurant Division
 REQUEST FOR: Transfer Ownership of Class C/Tavern License

The applicant is tentatively scheduled to appear before the City Council on May 14, 2007, pending receipt of all departmental reviews. Please check the appropriate recommendation box below, include your signature, and return to the City Clerk's office (attn: Marianne Cornelius, City Clerk).

If you have any questions, please contact me at Ext. #576, or 347-0456.

Police Department: Please respond by April 30, 2007

- No objection to approval for liquor licensing the above applicant, within the proposed business location.
- No objection to approval for liquor licensing the above applicant, within the proposed business location, pending positive background and building investigations required in such cases.
- Does not recommend approval for liquor licensing the above applicant, for the reasons stated on the attached letter.*

Signed: _____ Date: _____
 Investigating Officer
 *Please attach.

Fire Department: Please respond by April 30, 2007.

- No objection to approval for liquor licensing the above applicant, within the proposed business location.
- No objection to approval for liquor licensing the above applicant, within the proposed business location, pending compliance with the City and/or State regulations required in such cases.
- Does not recommend approval for liquor licensing the above applicant, for the reasons stated on the attached letter.*

Signed: _____ Date: _____
 Fire Chief
 *Please attach.

Building Department: Please respond by April 30, 2007.

- No objection to approval for liquor licensing the above applicant, within the proposed business location.
- No objection to approval for liquor licensing the above applicant, within the proposed business location, pending compliance with the City and/or State regulations as listed on the attached letter.*
- Does not recommend approval for liquor licensing the above applicant, for the reasons stated in the attached letter.*

Signed: John R. Kline Date: 4/19/07
 Building Official
 *Please attach.

Planning Department: Please respond by April 30, 2007.

- Use is permitted in this zoning district, subject to site plan review.
- Use is permitted subject to Special Conditions, subject to site plan review.
- Use is not permitted in this zoning district.

Signed: _____ Date: _____
 Plan Review/Planning Department

*If not recommended for approval, please attach a letter with reasons.

REVIEW FOR LIQUOR LICENSE REQUEST



DATE: March 30, 2007
APPLICANT: Nordstrom, Inc.
Doing Business As: Nordstrom Café Bistro
Business Address: 27640 Novi Road
Business Phone: 206-303-5557 Vivien Kristensen, Nordstrom Restaurant Division
REQUEST FOR: Transfer Ownership of Class C/Tavern License

The applicant is tentatively scheduled to appear before the City Council on May 14, 2007, pending receipt of all departmental reviews. Please check the appropriate recommendation box below, include your signature, and return to the City Clerk's office (attn: Maryanne Cornelius, City Clerk).

If you have any questions, please contact me at Ext. #576, or 347-0456.

Police Department: Please respond by April 30, 2007

- No objection to approval for liquor licensing the above applicant, within the proposed business location.
- No objection to approval for liquor licensing the above applicant, within the proposed business location, pending positive background and building investigations required in such cases.
- Does not recommend approval for liquor licensing the above applicant, for the reasons stated on the attached letter.*

Signed: _____ Date: _____

Investigating Officer

*Please attach.

Fire Department: Please respond by April 30, 2007.

- No objection to approval for liquor licensing the above applicant, within the proposed business location.
- No objection to approval for liquor licensing the above applicant, within the proposed business location, pending compliance with the City and/or State regulations required in such cases.
- Does not recommend approval for liquor licensing the above applicant, for the reasons stated on the attached letter.*

Signed: _____ Date: _____

Fire Chief

*Please attach.

Building Department: Please respond by April 30, 2007.

- No objection to approval for liquor licensing the above applicant, within the proposed business location.
- No objection to approval for liquor licensing the above applicant, within the proposed business location, pending compliance with the City and/or State regulations as listed on the attached letter.*
- Does not recommend approval for liquor licensing the above applicant, for the reasons stated in the attached letter.*

Signed: _____ Date: _____

Building Official

*Please attach.

Planning Department: Please respond by April 30, 2007.

- Use is permitted in this zoning district, subject to site plan review.
- Use is permitted subject to Special Conditions, subject to site plan review.
- Use is not permitted in this zoning district.

Signed: Bonbrau _____ Date: 4/9/07

Plan Review/Planning Department

*If not recommended for approval, please attach a letter with reasons.